


FIRE EVACUATION PLAN

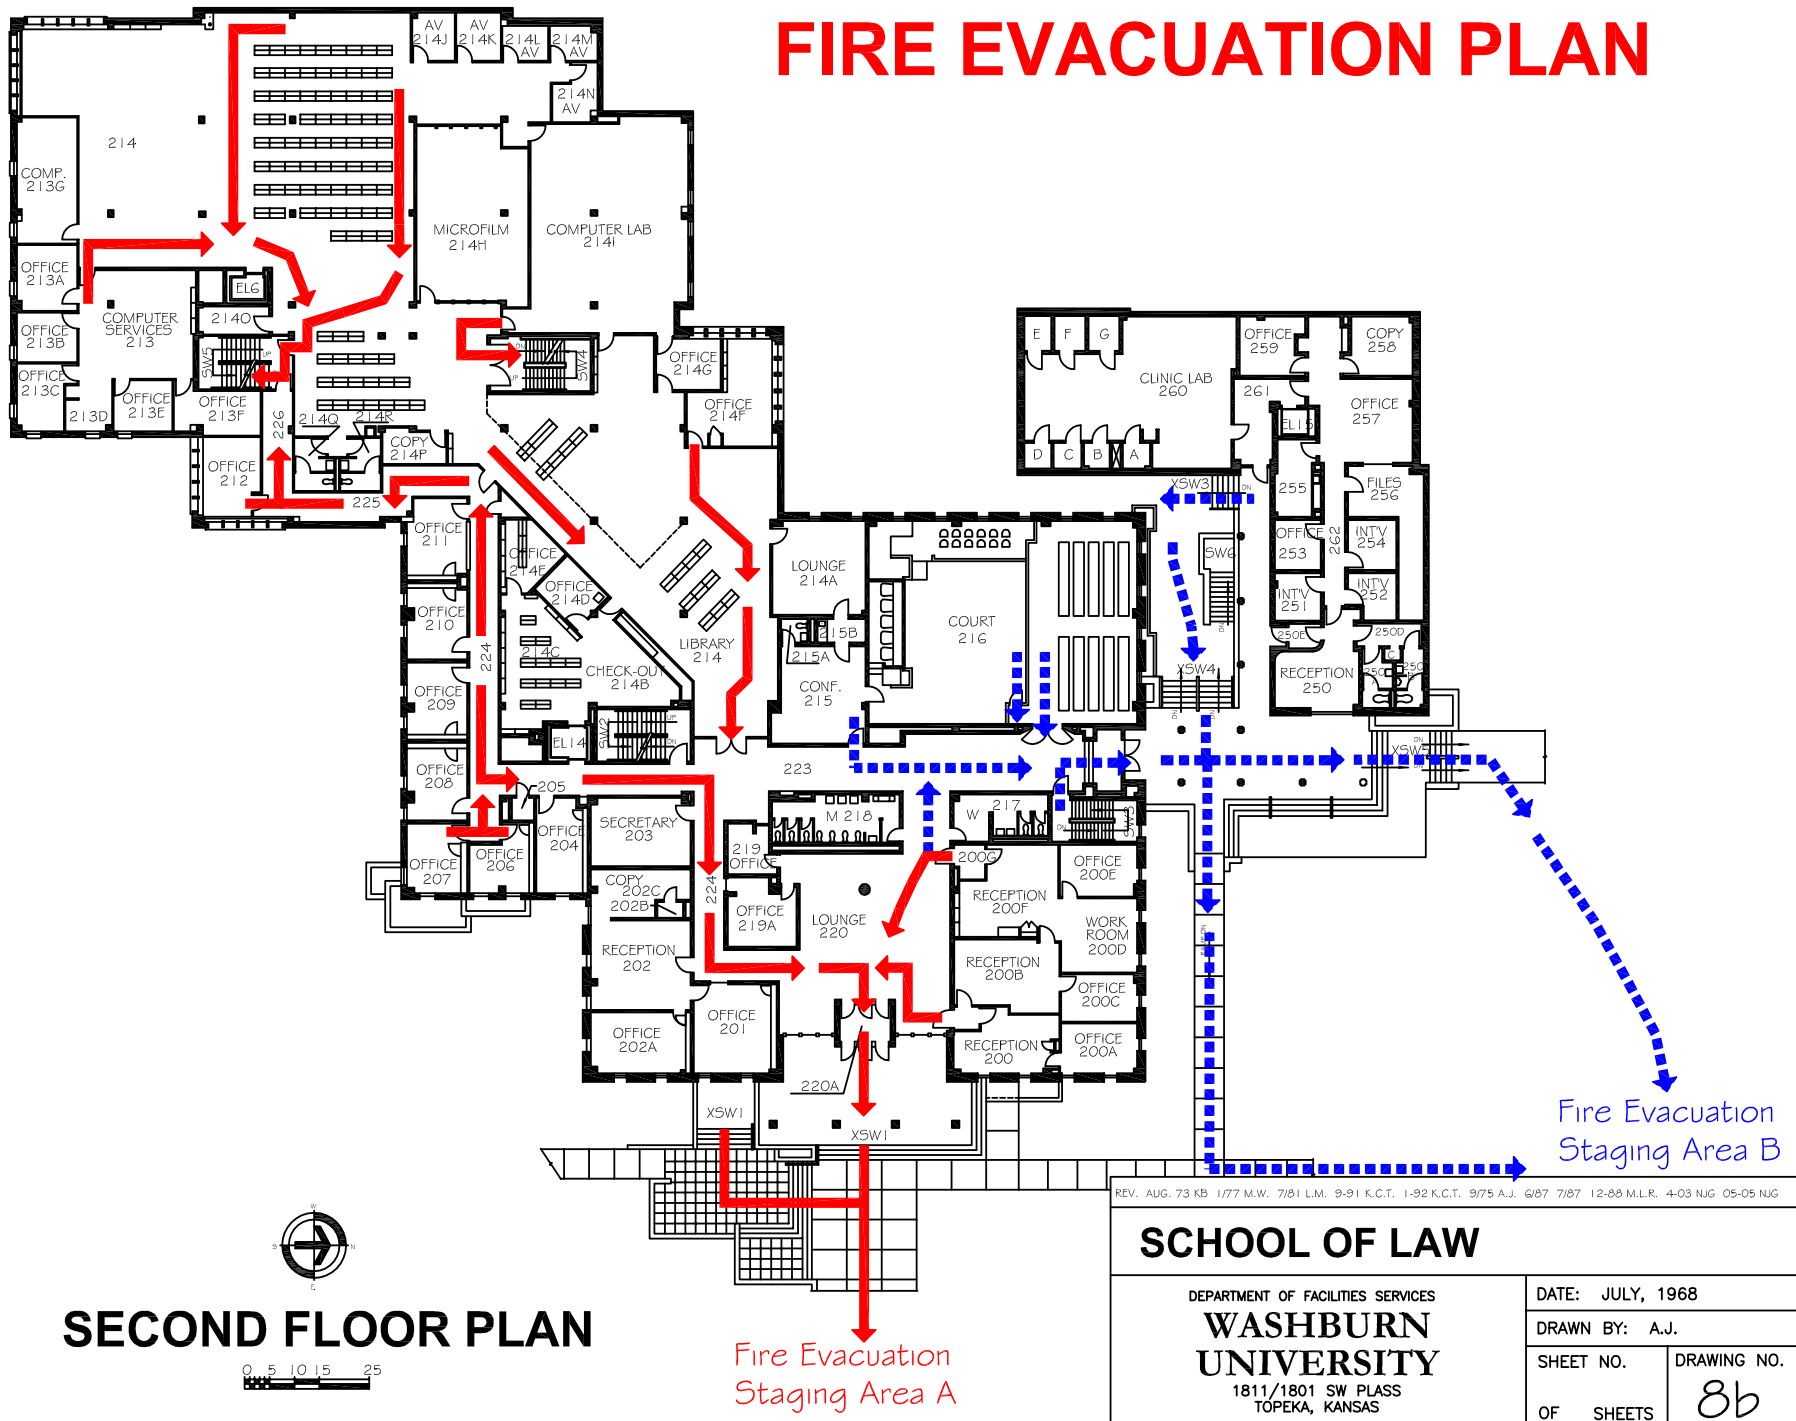

SECOND FLOOR PLAN



REV. AUG. 73 KB 1/77 M.W. 7/81 L.M. 9-91 K.C.T. 1-92 K.C.T. 9/75 A.J. 6/87 7/87 12-88 M.L.R. 4-03 N.G. 05-05 N.G.

SCHOOL OF LAW

DEPARTMENT OF FACILITIES SERVICES
WASHBURN UNIVERSITY
 1811/1801 SW PLASS
 TOPEKA, KANSAS

DATE: JULY, 1968	
DRAWN BY: A.J.	
SHEET NO.	DRAWING NO.
OF SHEETS	8b