
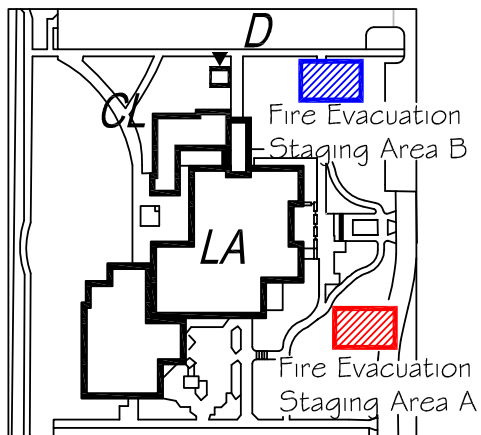


# FIRE EVACUATION PLAN

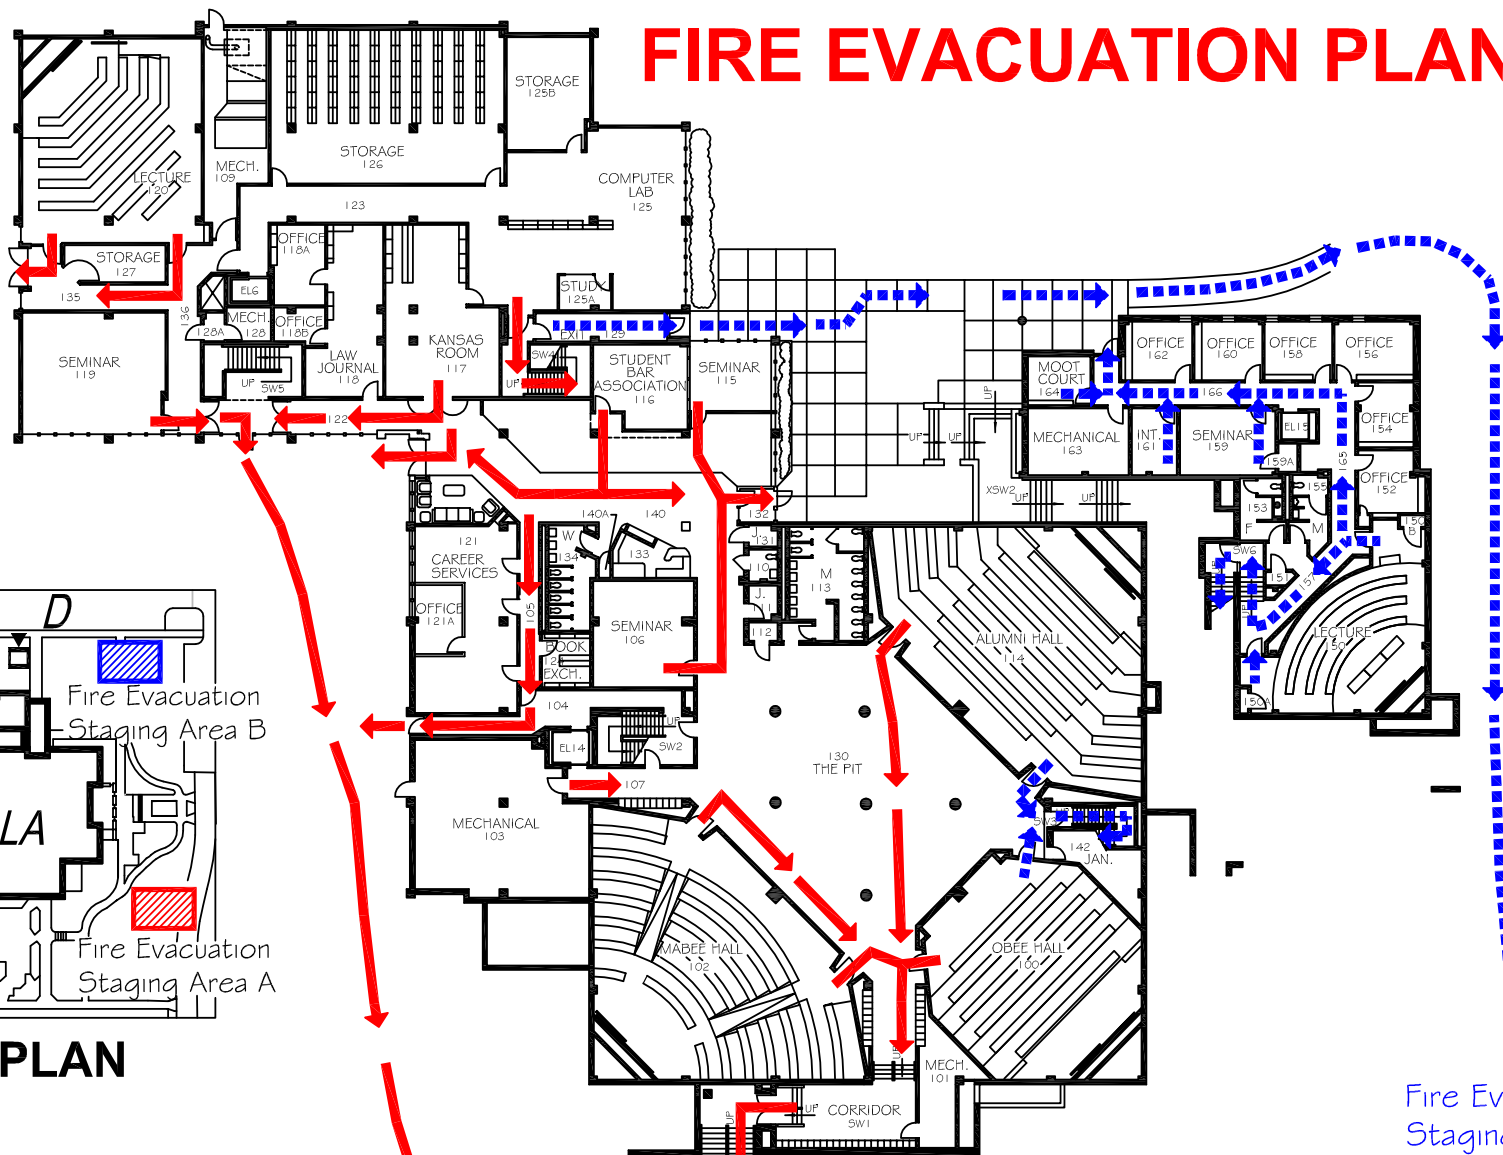

**SITE PLAN**

**FIRST FLOOR PLAN**

0 5 10 15 25



Fire Evacuation  
Staging Area A

Fire Evacuation  
Staging Area B

REV. DEC. 1971 K.B. 9/75 A.J. 1/77 M.W. 3/61 D.N. 12-88 M.L.R. 9-91 K.C.T. 1-92 K.C.T. 9-95 K.C.T. 4-03 N.J.G. 05-05 N.J.G.

## SCHOOL OF LAW

DEPARTMENT OF FACILITIES SERVICES

**WASHBURN  
UNIVERSITY**

1811/1801 SW PLASS  
TOPEKA, KANSAS

DATE: JULY, 1968

DRAWN BY: A.J.


SHEET NO.

DRAWING NO.


OF SHEETS

8a

# FIRE EVACUATION PLAN

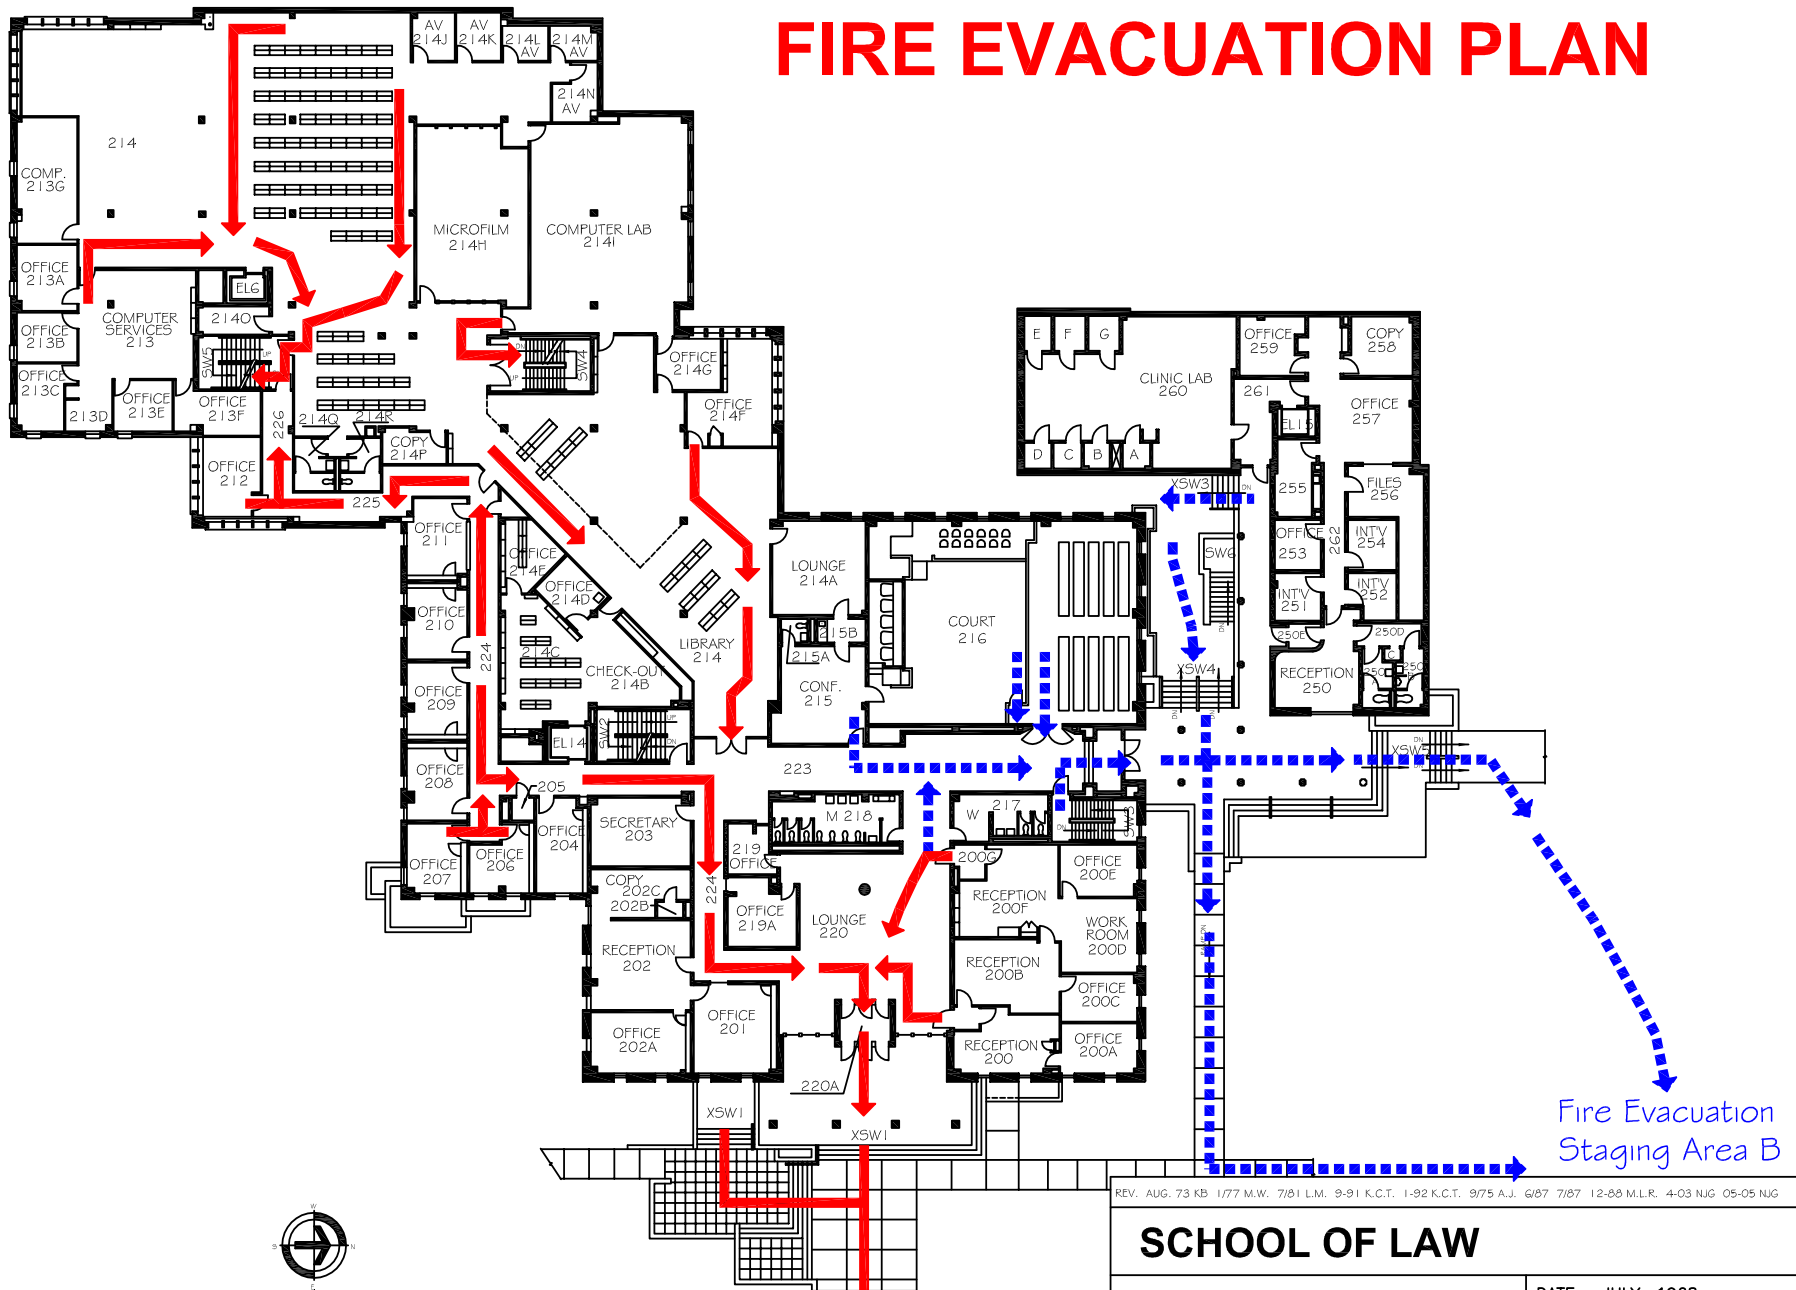

## SECOND FLOOR PLAN

 

Fire Evacuation  
Staging Area A

Fire Evacuation  
Staging Area B


REV. AUG. 73 KB 1/77 M.W. 7/81 L.M. 9-91 K.C.T. 1-92 K.C.T. 9/75 A.J. 6/87 7/87 12-88 M.L.R. 4-03 NUG 05-05 NUG

### SCHOOL OF LAW

DEPARTMENT OF FACILITIES SERVICES  
**WASHBURN UNIVERSITY**  
 1811/1801 SW PLASS  
 TOPEKA, KANSAS

DATE: JULY, 1968	
DRAWN BY: A.J.	
SHEET NO.	DRAWING NO.
OF SHEETS	8b

# FIRE EVACUATION PLAN

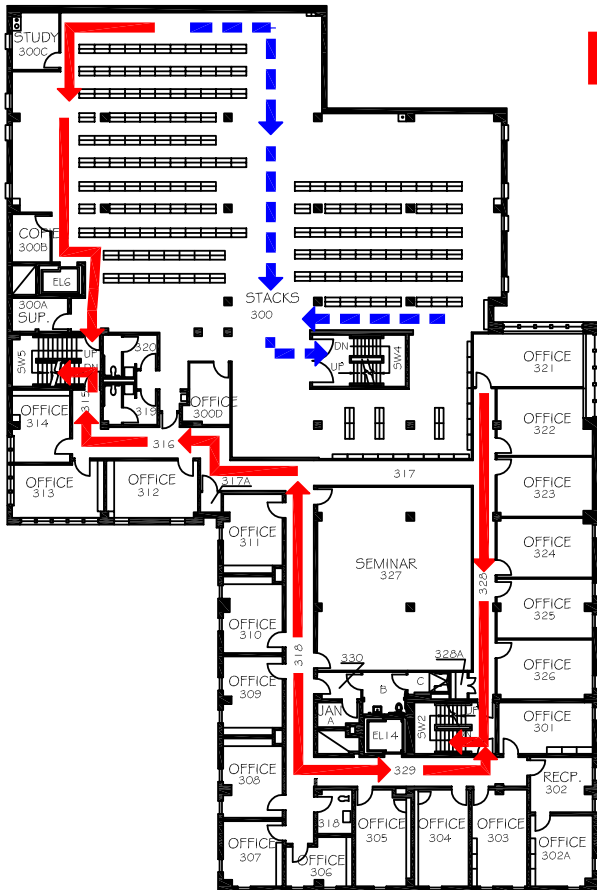

## THIRD FLOOR PLAN



REV. JAN. 1977 M.W. JAN. 81 D.N. 7/81 L.M., 7/85 L.M. 12-88 M.L.R.  
 9-91 K.C.T. 1-92 K.C.T. 4-03 NJG 05-04 NJG 05-05 NJG

## SCHOOL OF LAW

DEPARTMENT OF FACILITIES SERVICES  
**WASHBURN**  
**UNIVERSITY**  
 1811/1801 SW PLASS  
 TOPEKA, KANSAS

DATE: JULY, 1968

DRAWN BY: A.J.


SHEET NO.

DRAWING NO.

OF SHEETS

8c

# FIRE EVACUATION PLAN

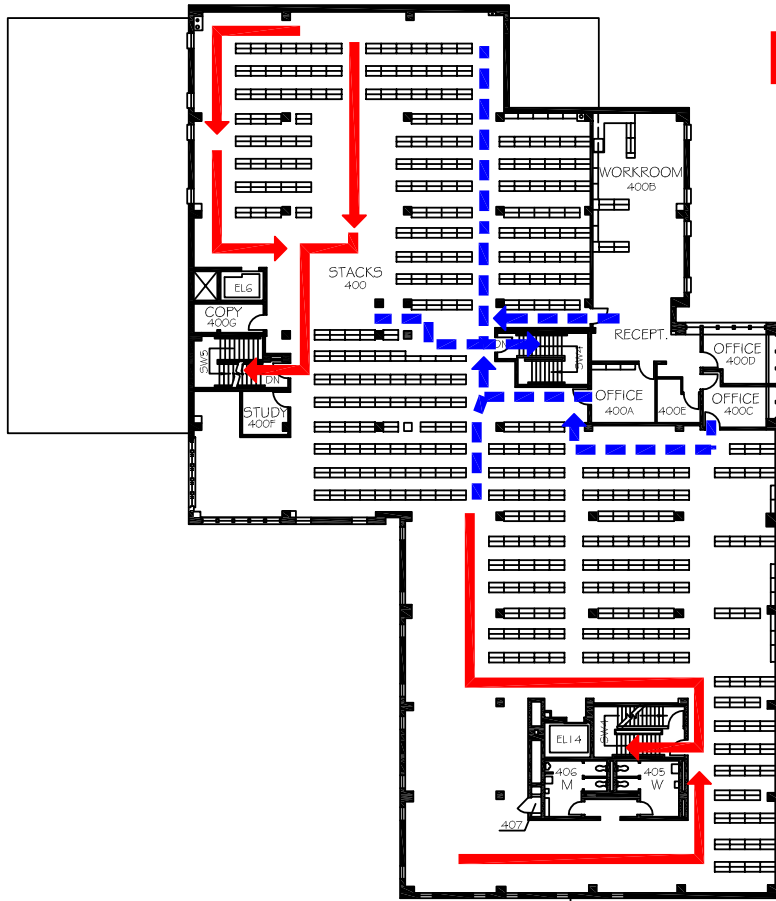

## FOURTH FLOOR PLAN



REV. JAN. 1977 M.W. JAN. 81 D.N. 7/81 L.M., 7/85 L.M. 12-88 M.L.R.  
9-91 K.C.T. 1-92 K.C.T. 4-03 N.J.G. 05-04 N.J.G. 05-05 N.J.G.

## SCHOOL OF LAW

DEPARTMENT OF FACILITIES SERVICES

**WASHBURN  
UNIVERSITY**

1811/1801 SW PLASS  
TOPEKA, KANSAS

DATE: JULY, 1968

DRAWN BY: A.J.

SHEET NO.

DRAWING NO.

OF SHEETS

8d